

SOUTH ELEVATION
SCALE: 1/4" = 1'-0"

REVISIONS BY

BASE +

Solar Decathlon House
University of Colorado

ELEVATIONS

Checked

Date 5/13/02

Scale 1/4" = 1'


Drawn A&P&E

Job Decathlon


Sheet

A 9

of Sheets

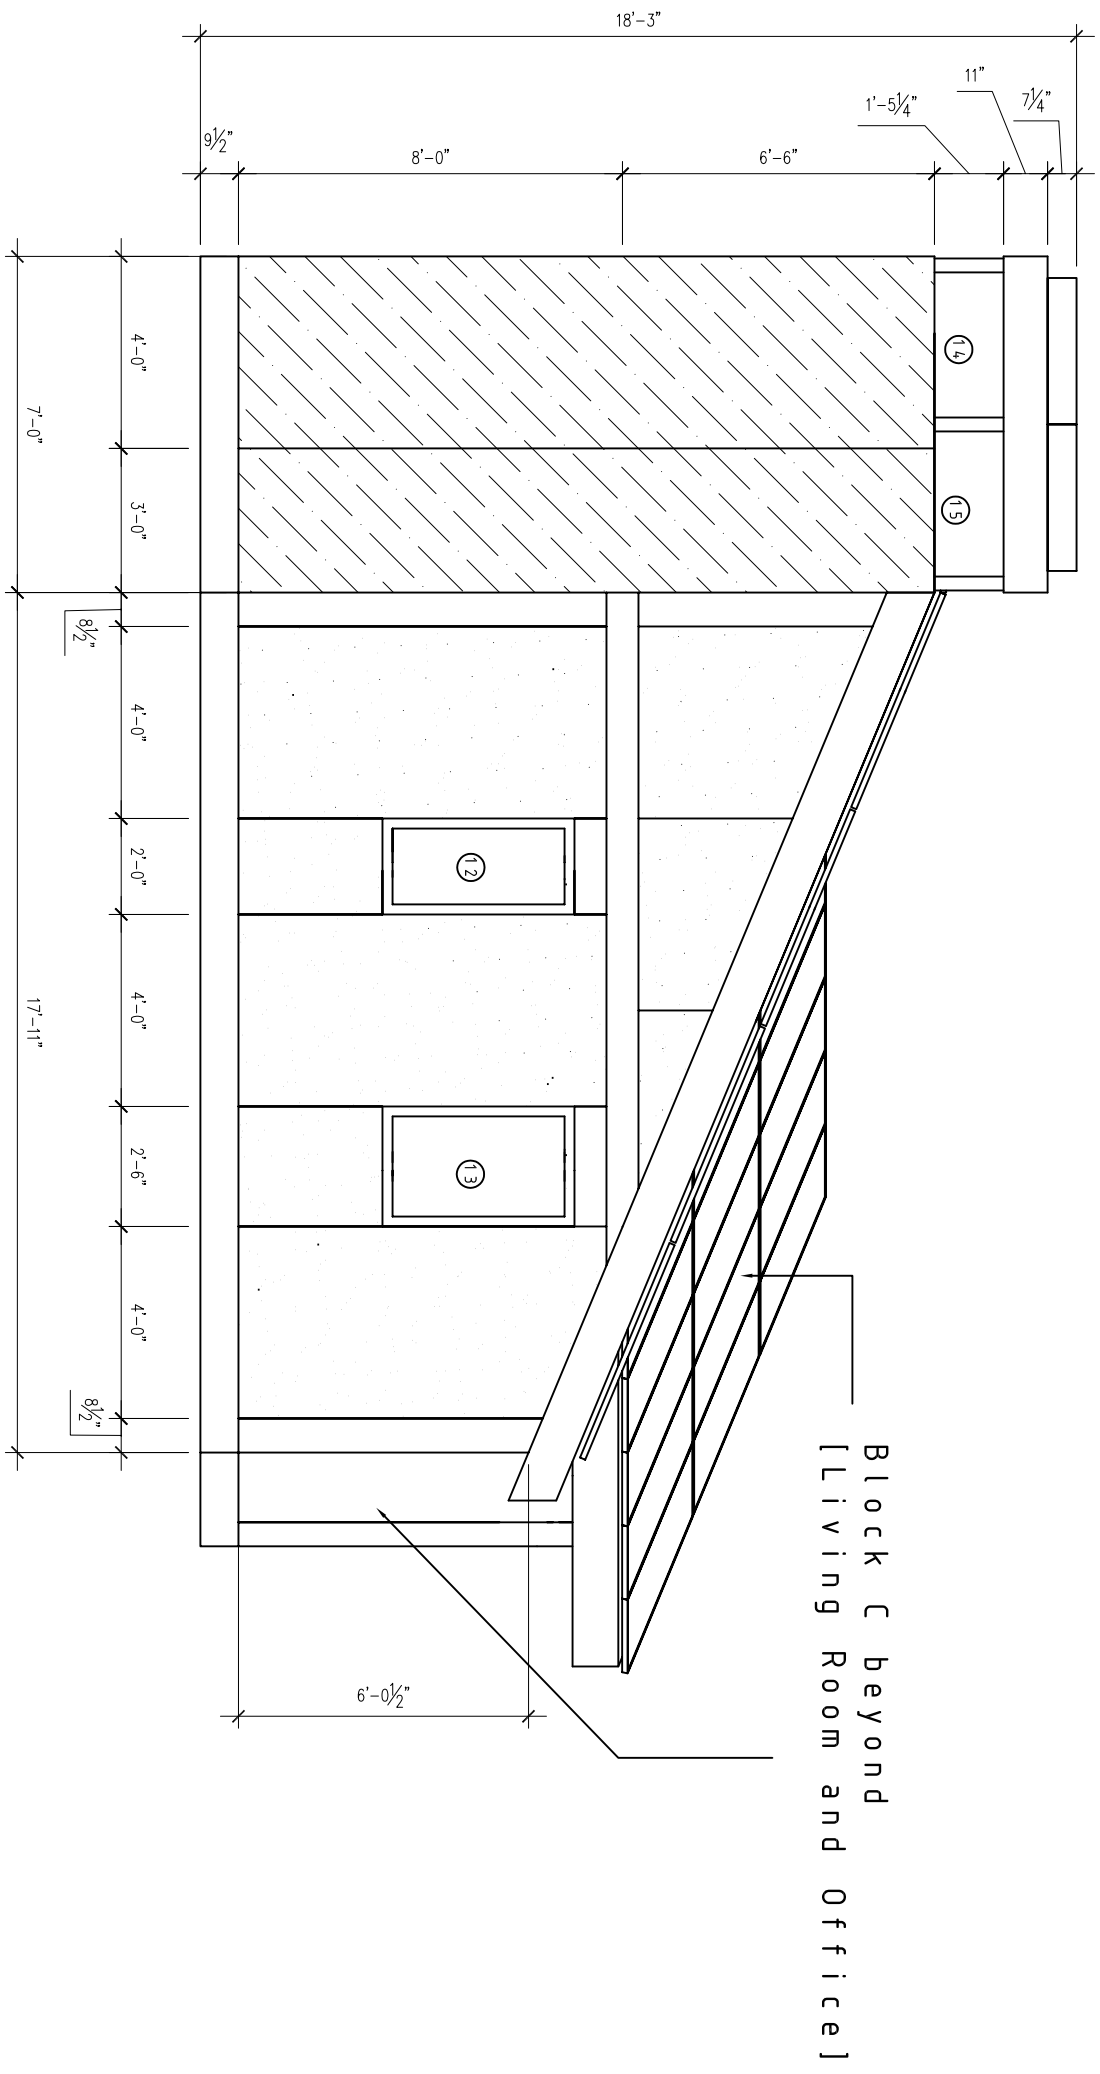

WEST ELEVATION
 SCALE: 1/4" = 1'-0"

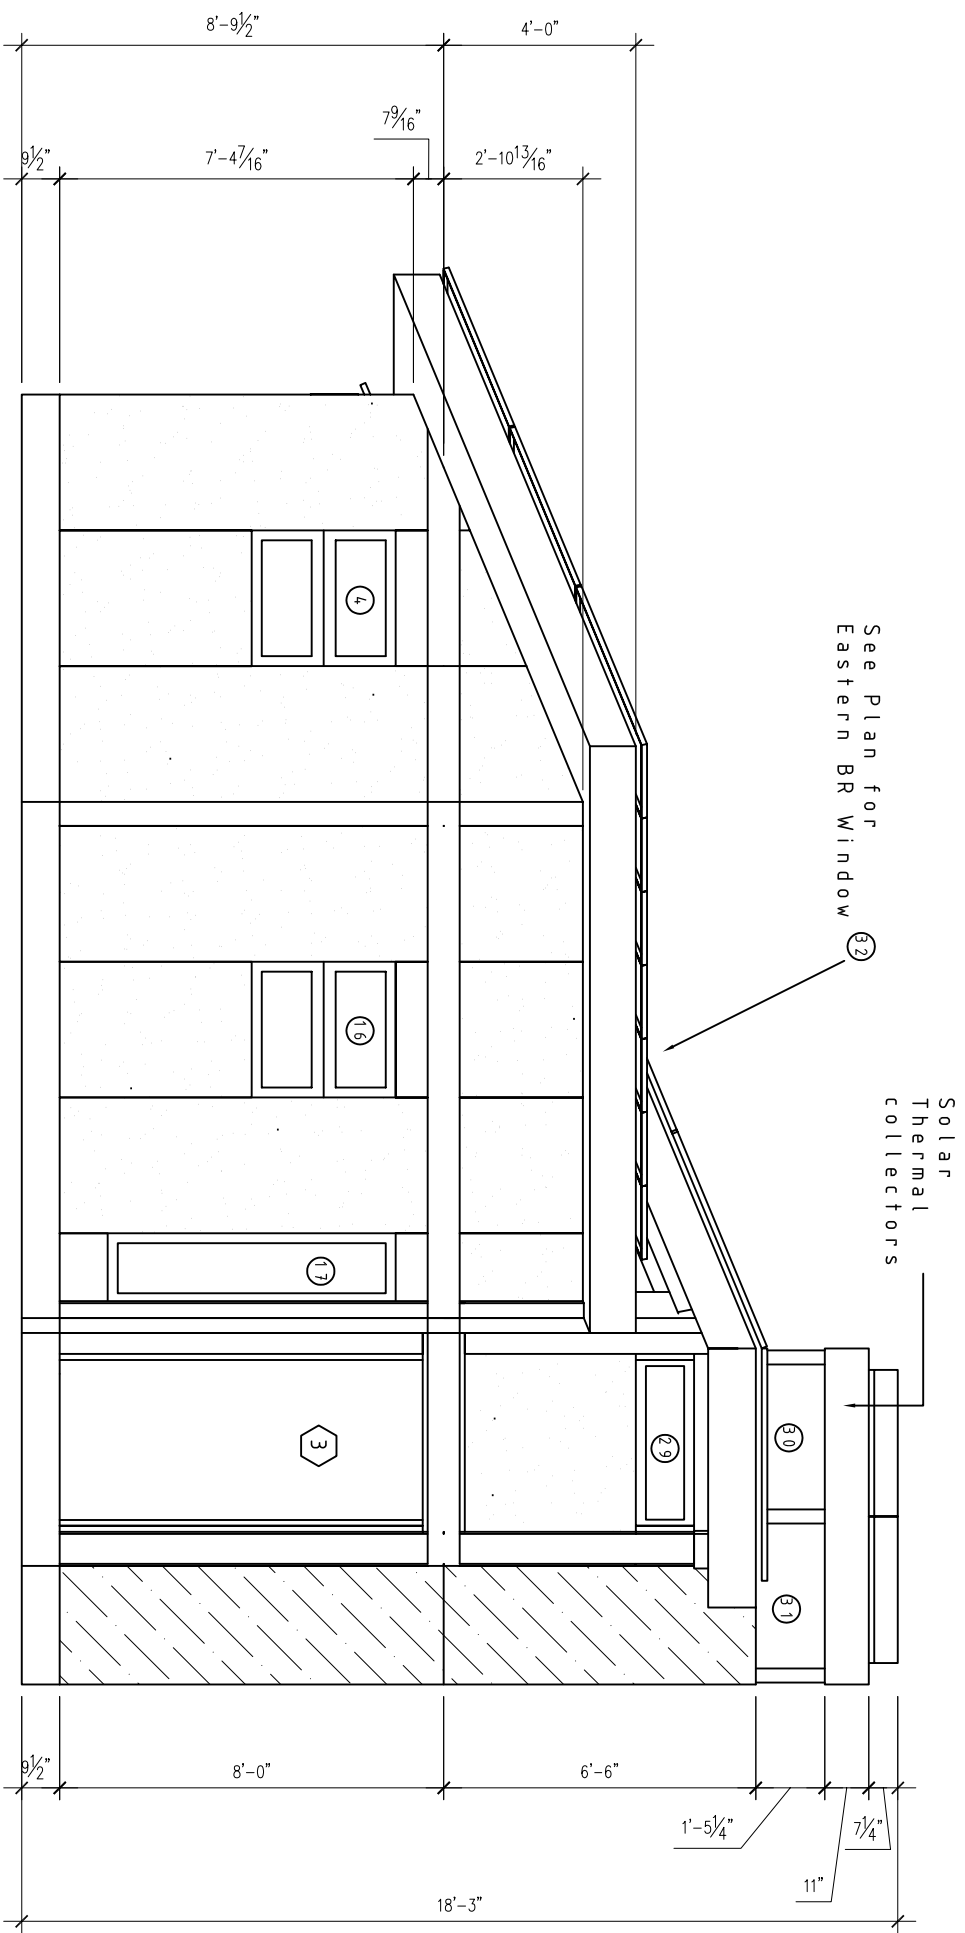

EAST ELEVATION
 SCALE: 1/4" = 1'-0"