



BASE +

Solar Decathlon House  
University of Colorado


ISOMETRIC VIEWS

Checked
Date 9/26/02
Scale NTS
Drawn A&P&E
Job Decathlon
Sheet
Of 3 Sheets


A 3

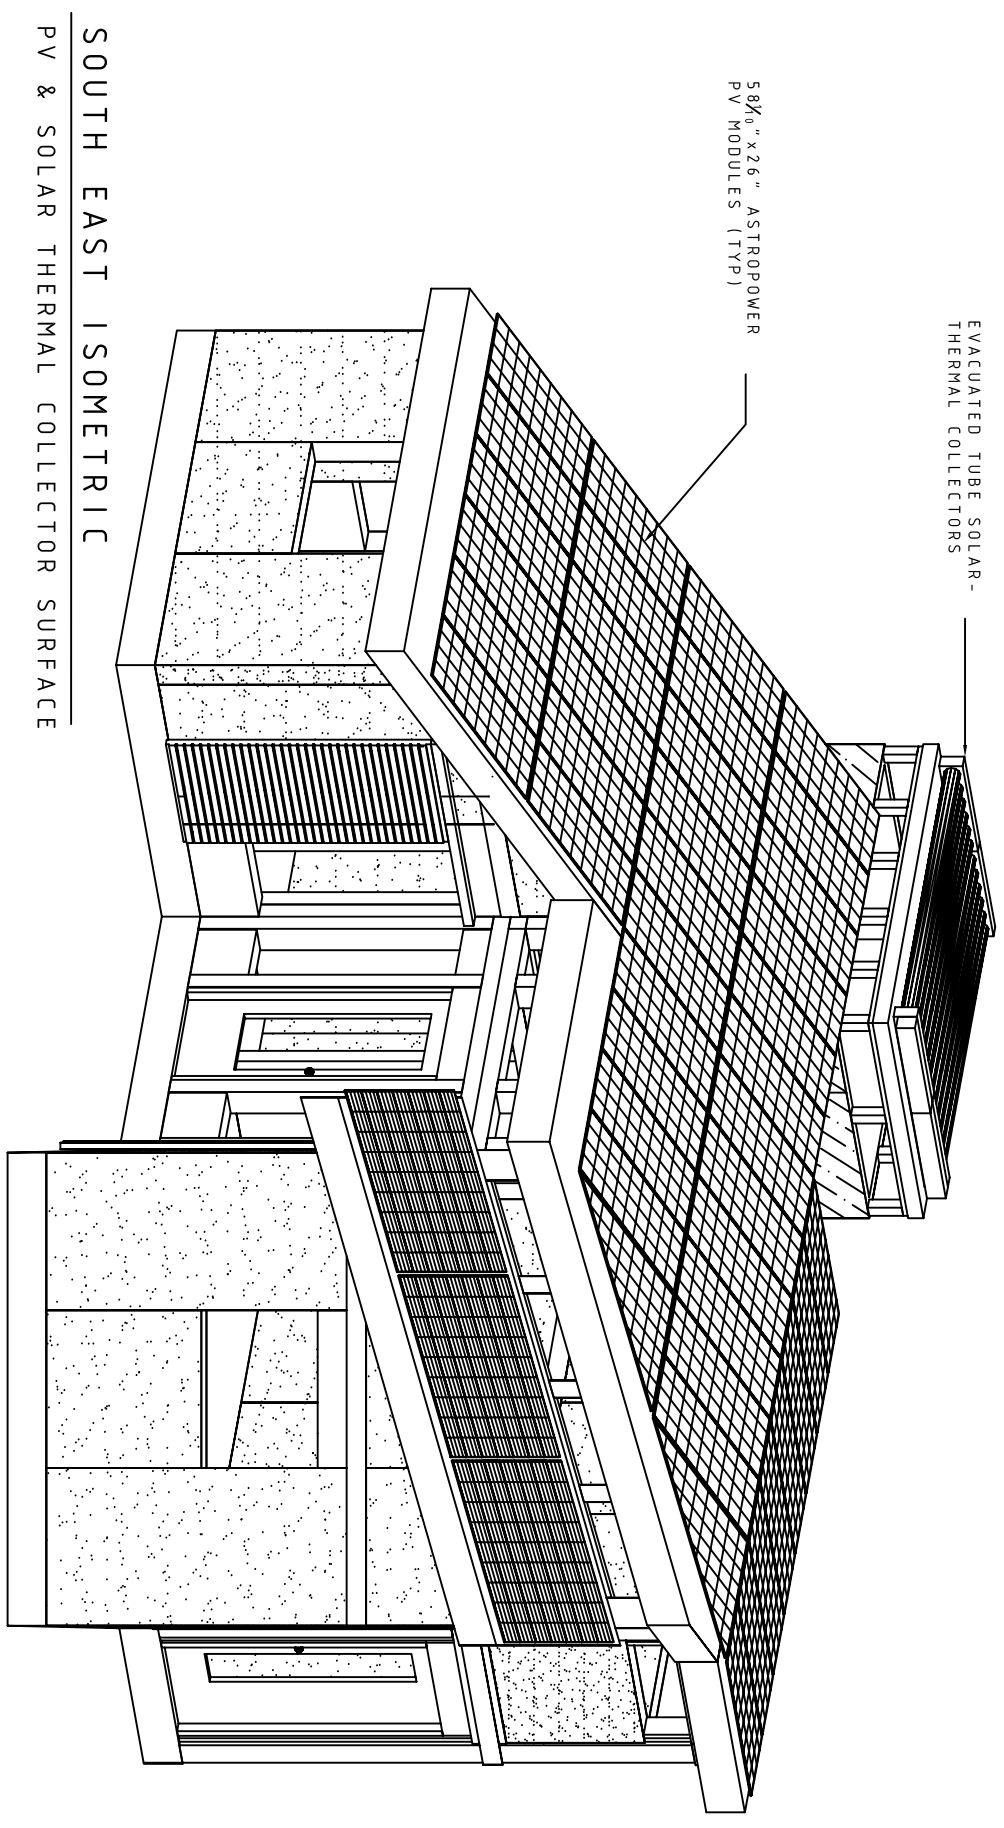


SOUTH EAST ISOMETRIC  
PV & SOLAR THERMAL COLLECTOR SURFACE

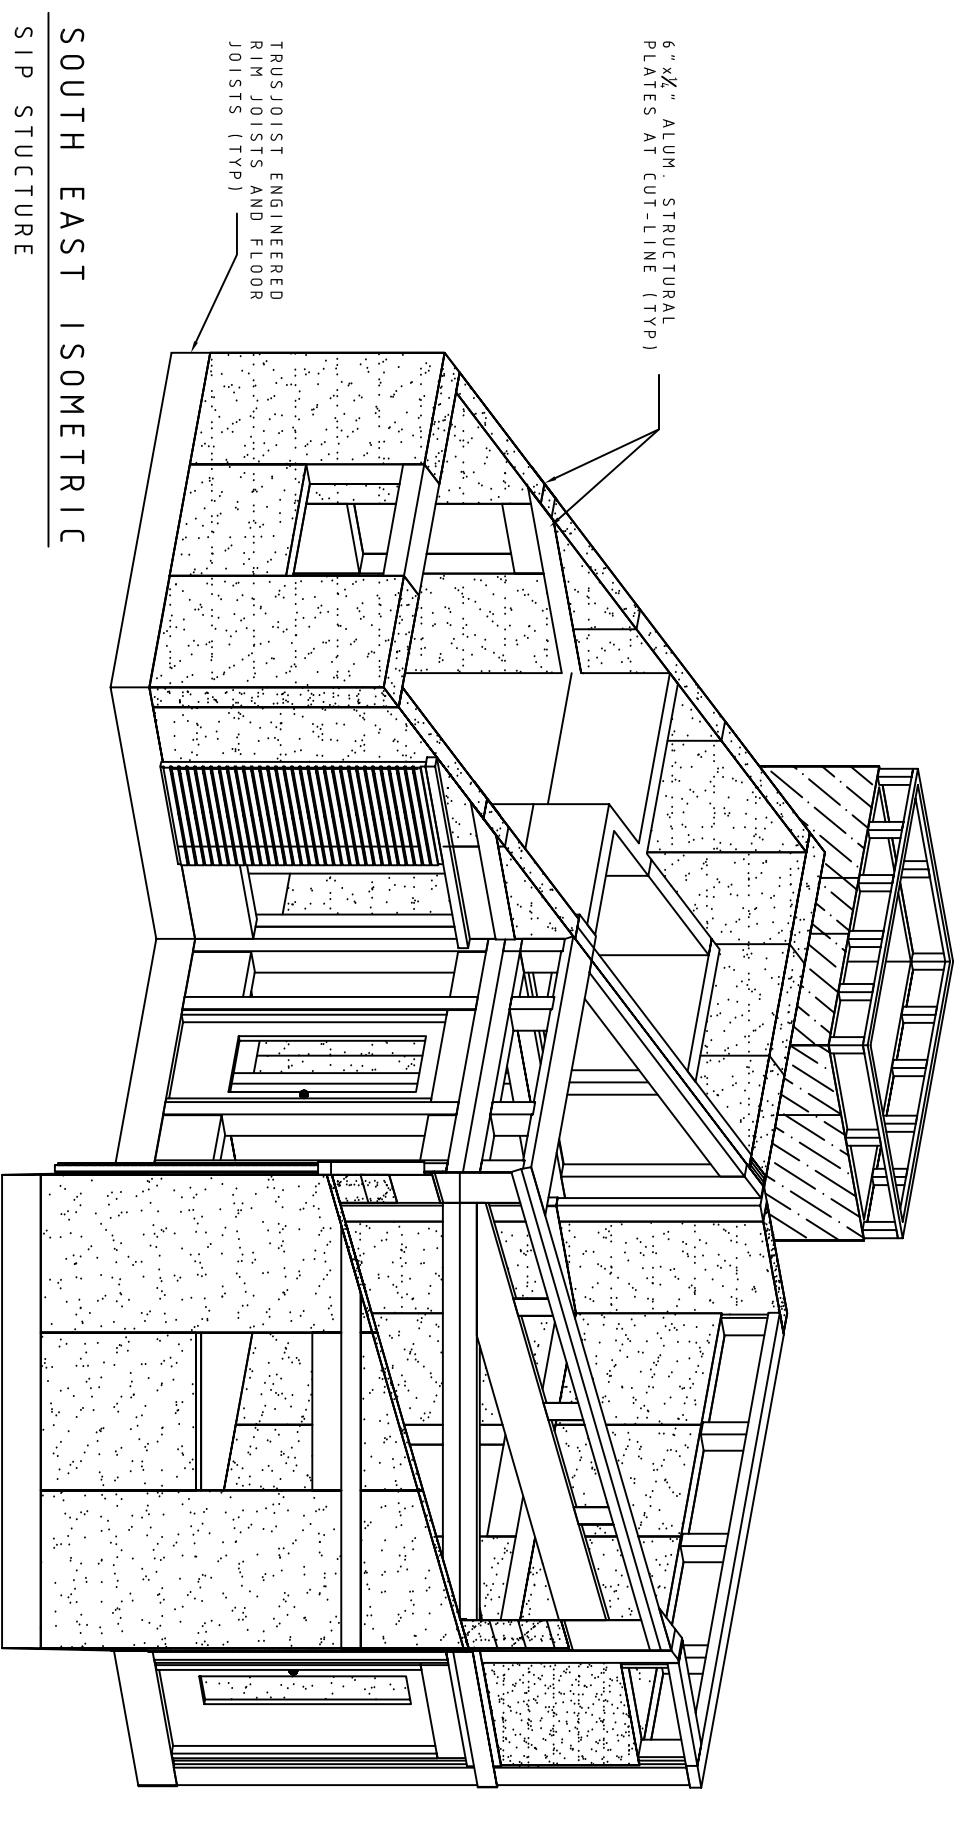

SOUTH EAST ISOMETRIC  
SIP STRUCTURE

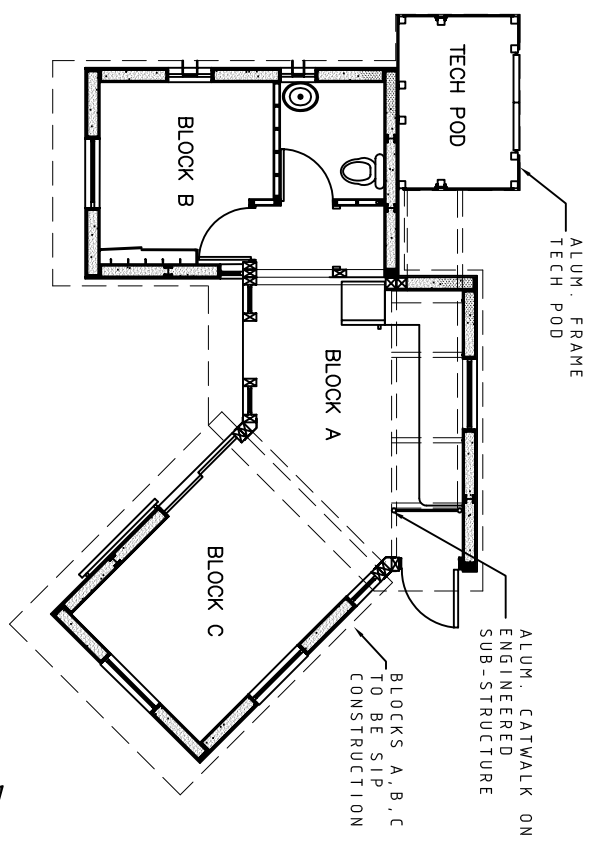


VIEW REFERENCE PLAN  
Scale: NTS

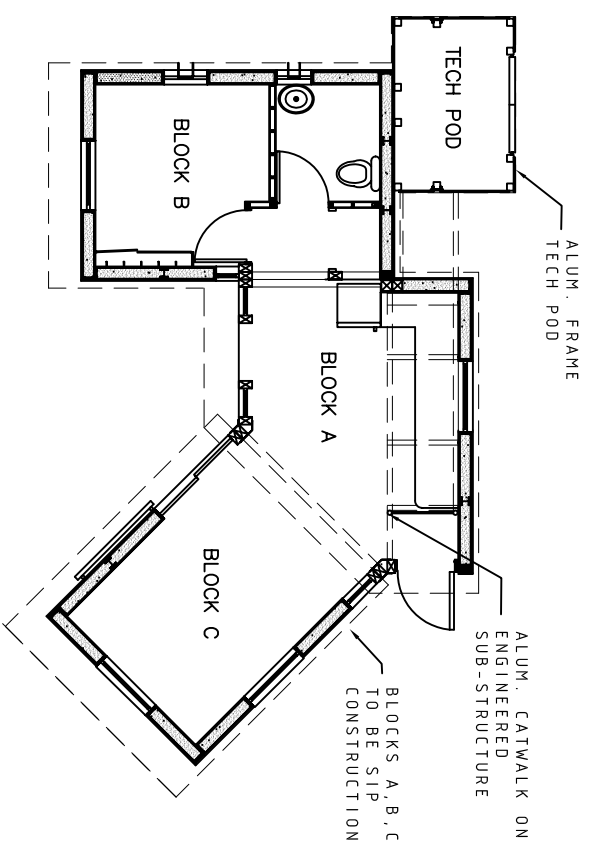


VIEW REFERENCE PLAN  
SCALE: NTS

SOUTHWEST ISOMETRIC  
PV & SOLAR THERMAL COLLECTOR SURFACE

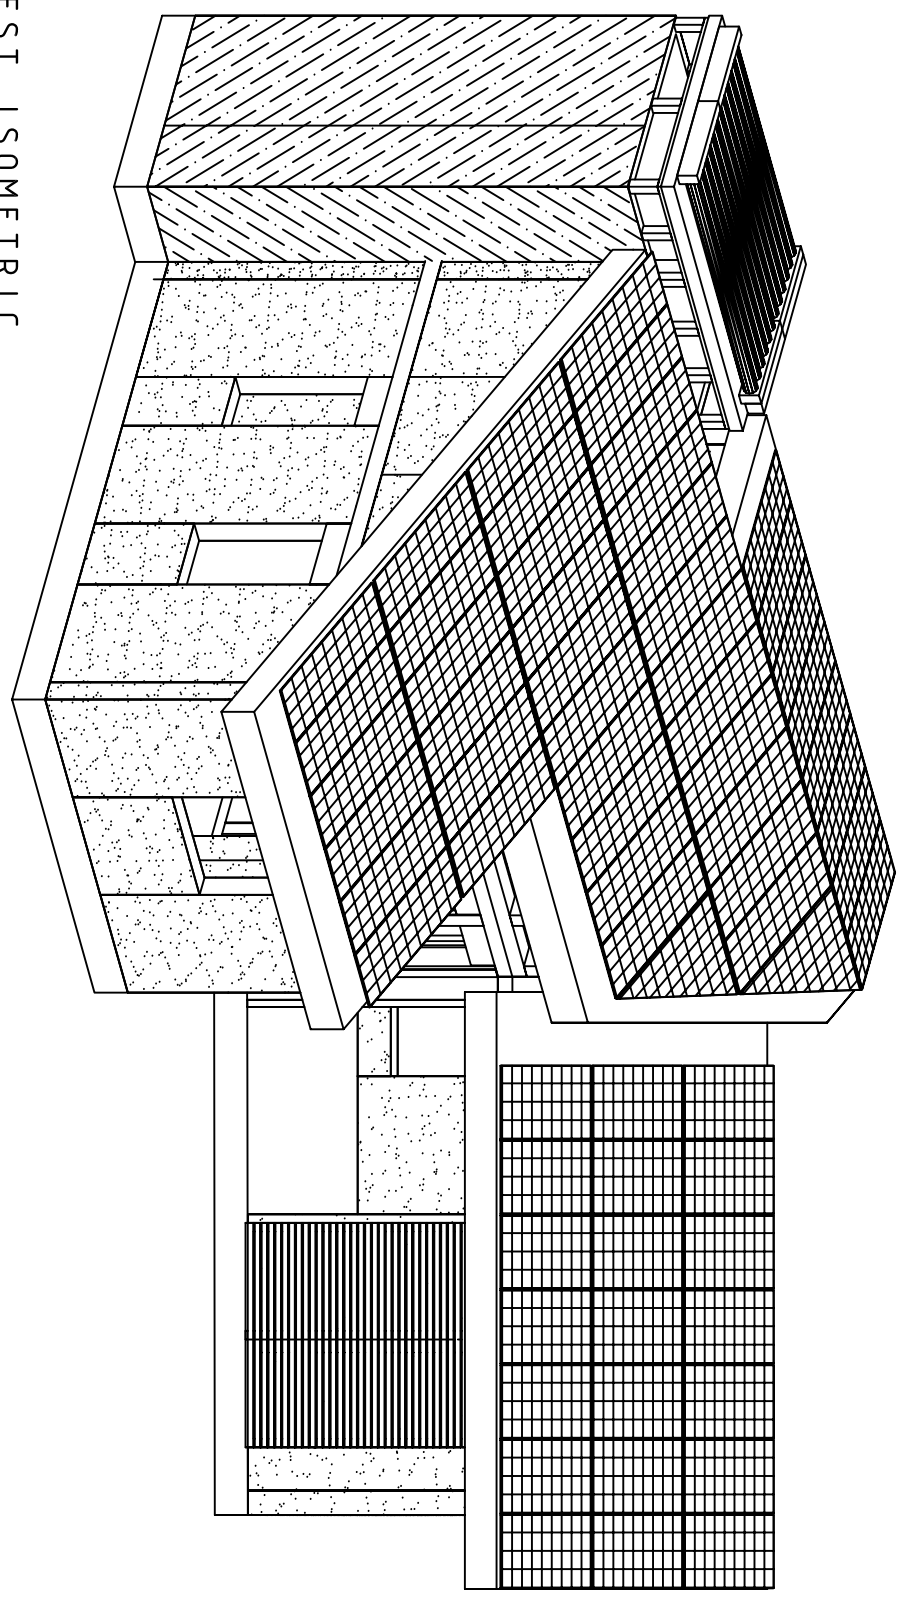

SOUTHWEST ISOMETRIC  
SIP STRUCTURE

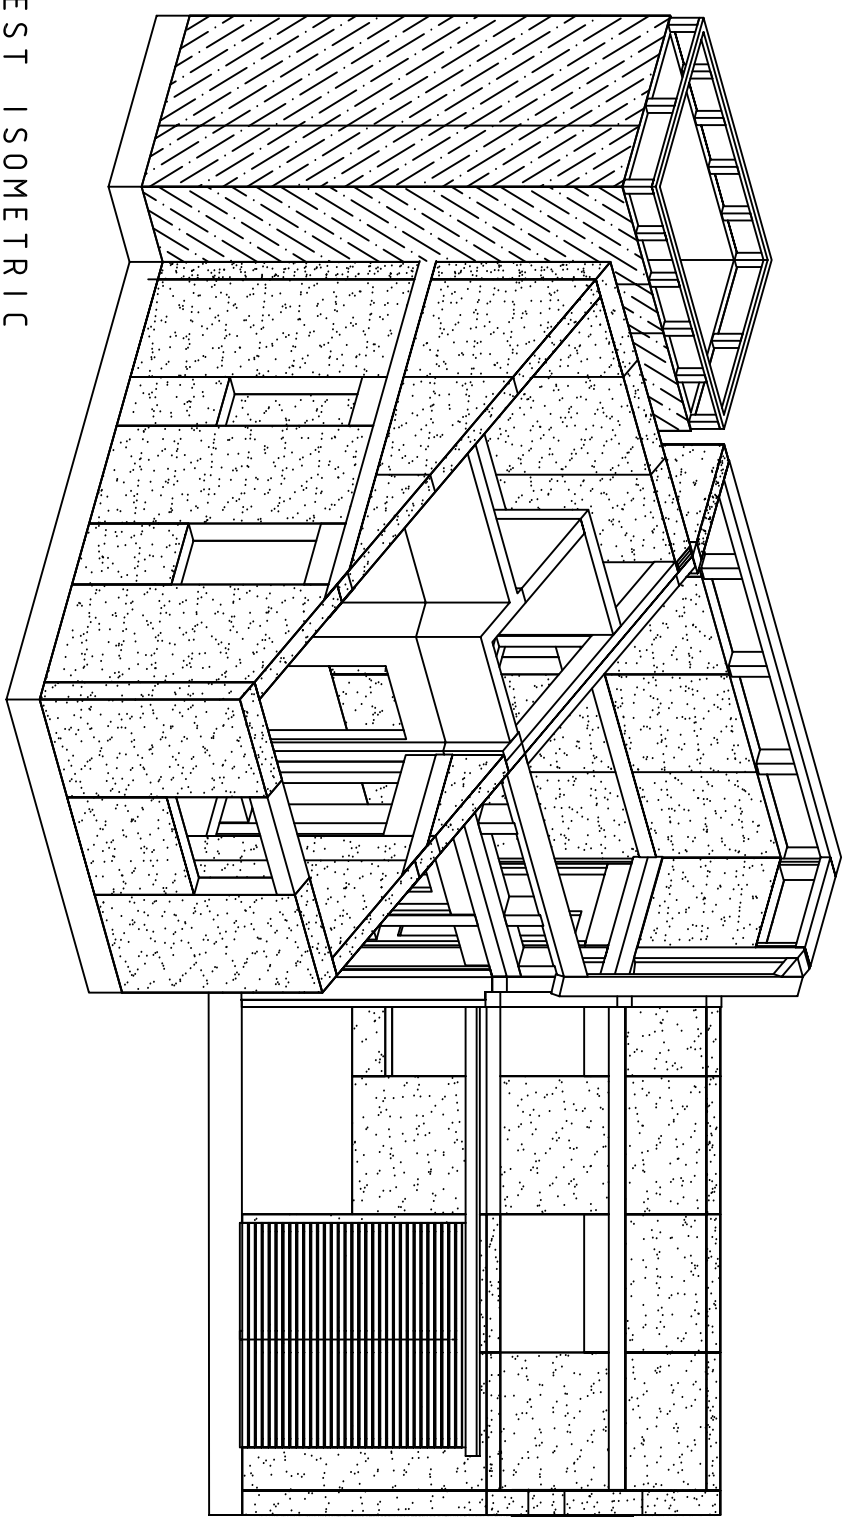


REVISIONS BY

BASE +

Solar Decathlon House  
University of Colorado


ISOMETRIC VIEWS

Checked	Date	9/26/02
Scale	NTS	
Drawn	A&P&E	
Job	Decathlon	
Sheet	A4	
of	Sheets	

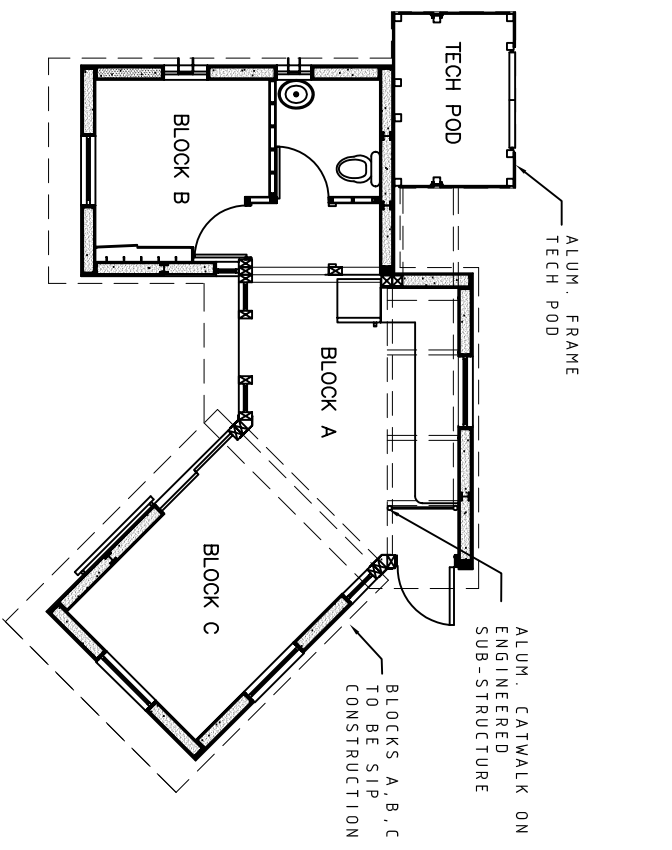


VIEW REFERENCE PLAN  
SCALE: NTS

NORTHWEST ISOMETRIC  
PV & SOLAR THERMAL COLLECTOR SURFACE

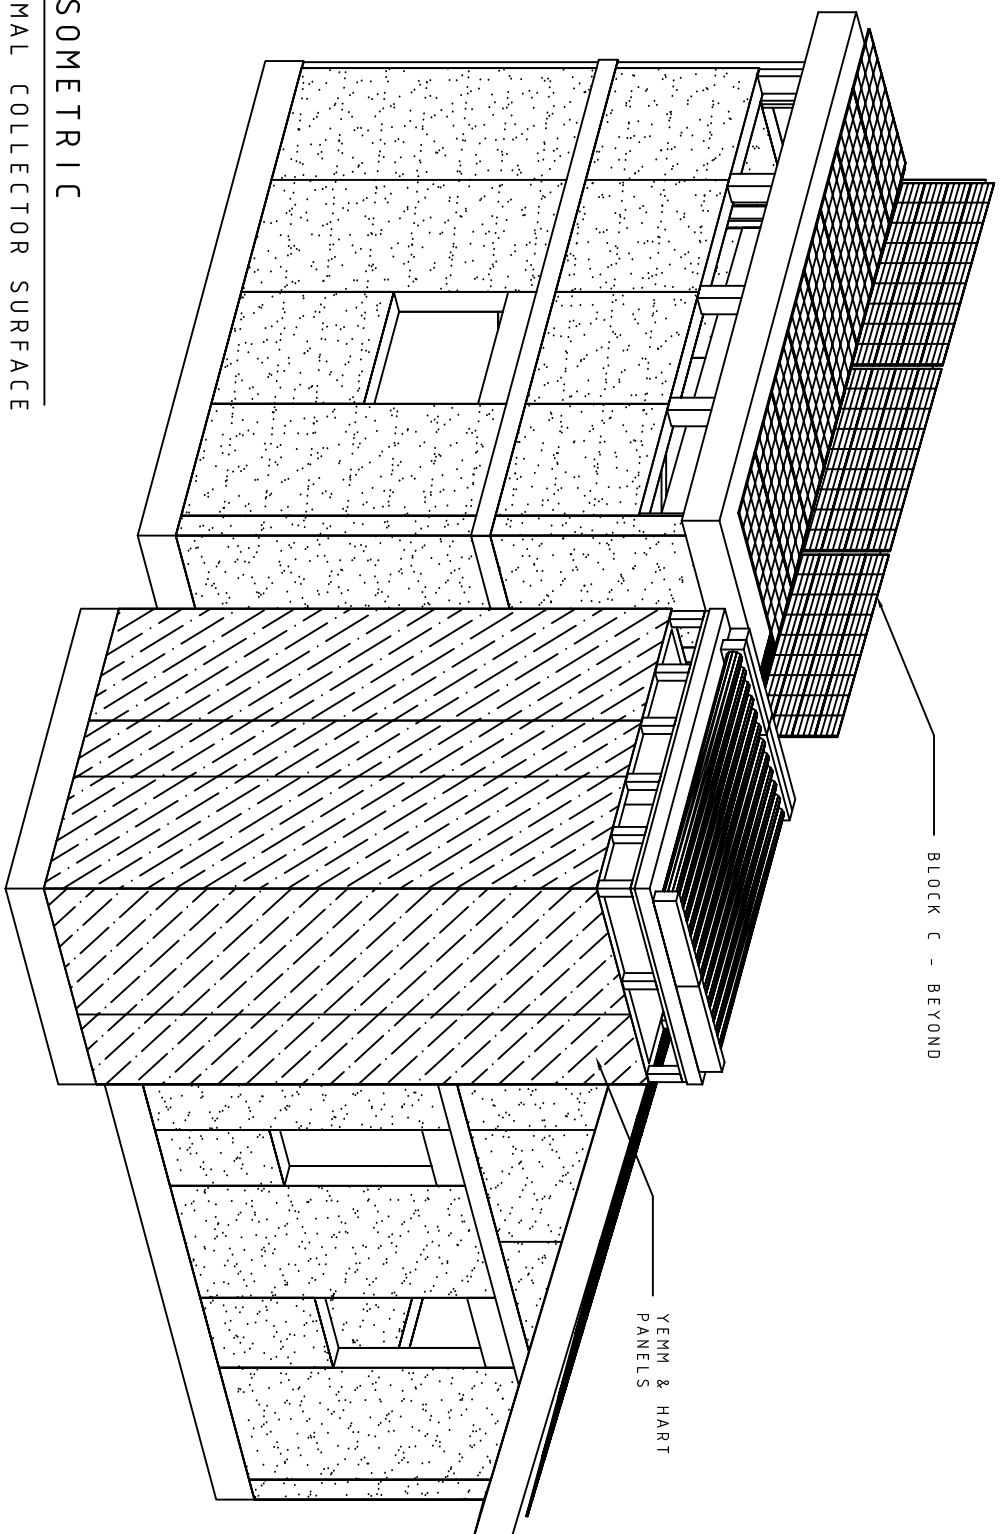

NORTHWEST ISOMETRIC  
SIP STRUCTURE

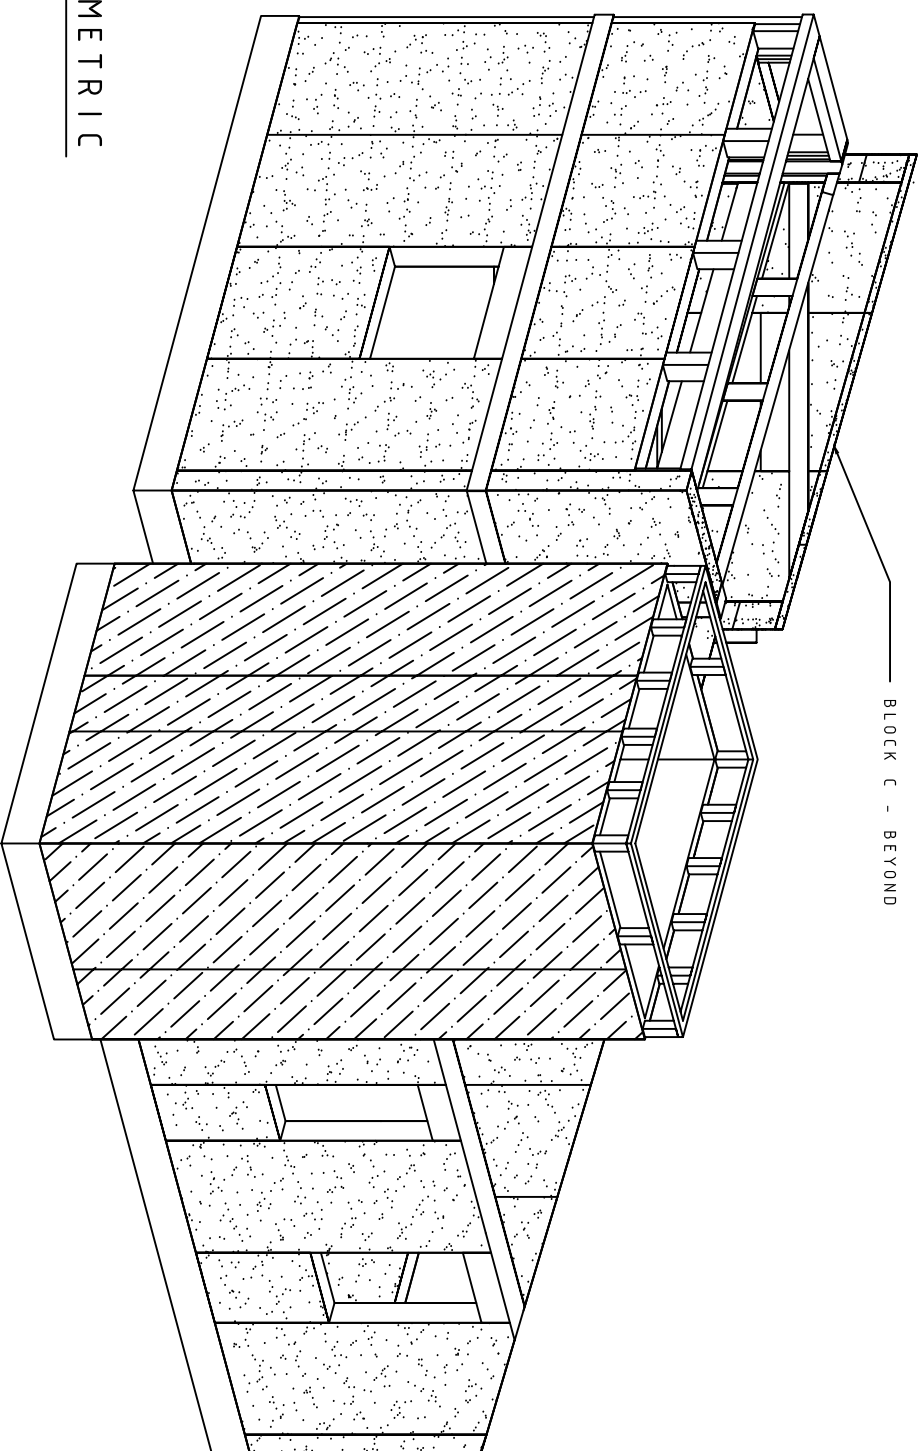

REVISIONS BY

BASE +

Solar Decathlon House  
University of Colorado

ISOMETRIC VIEWS

Checked	
Date	9/26/02
Scale	NTS
Drawn	A&P&E
Job	Decathlon
Sheet	A5
Of	Sheets